


FIRST FLOOR PLAN

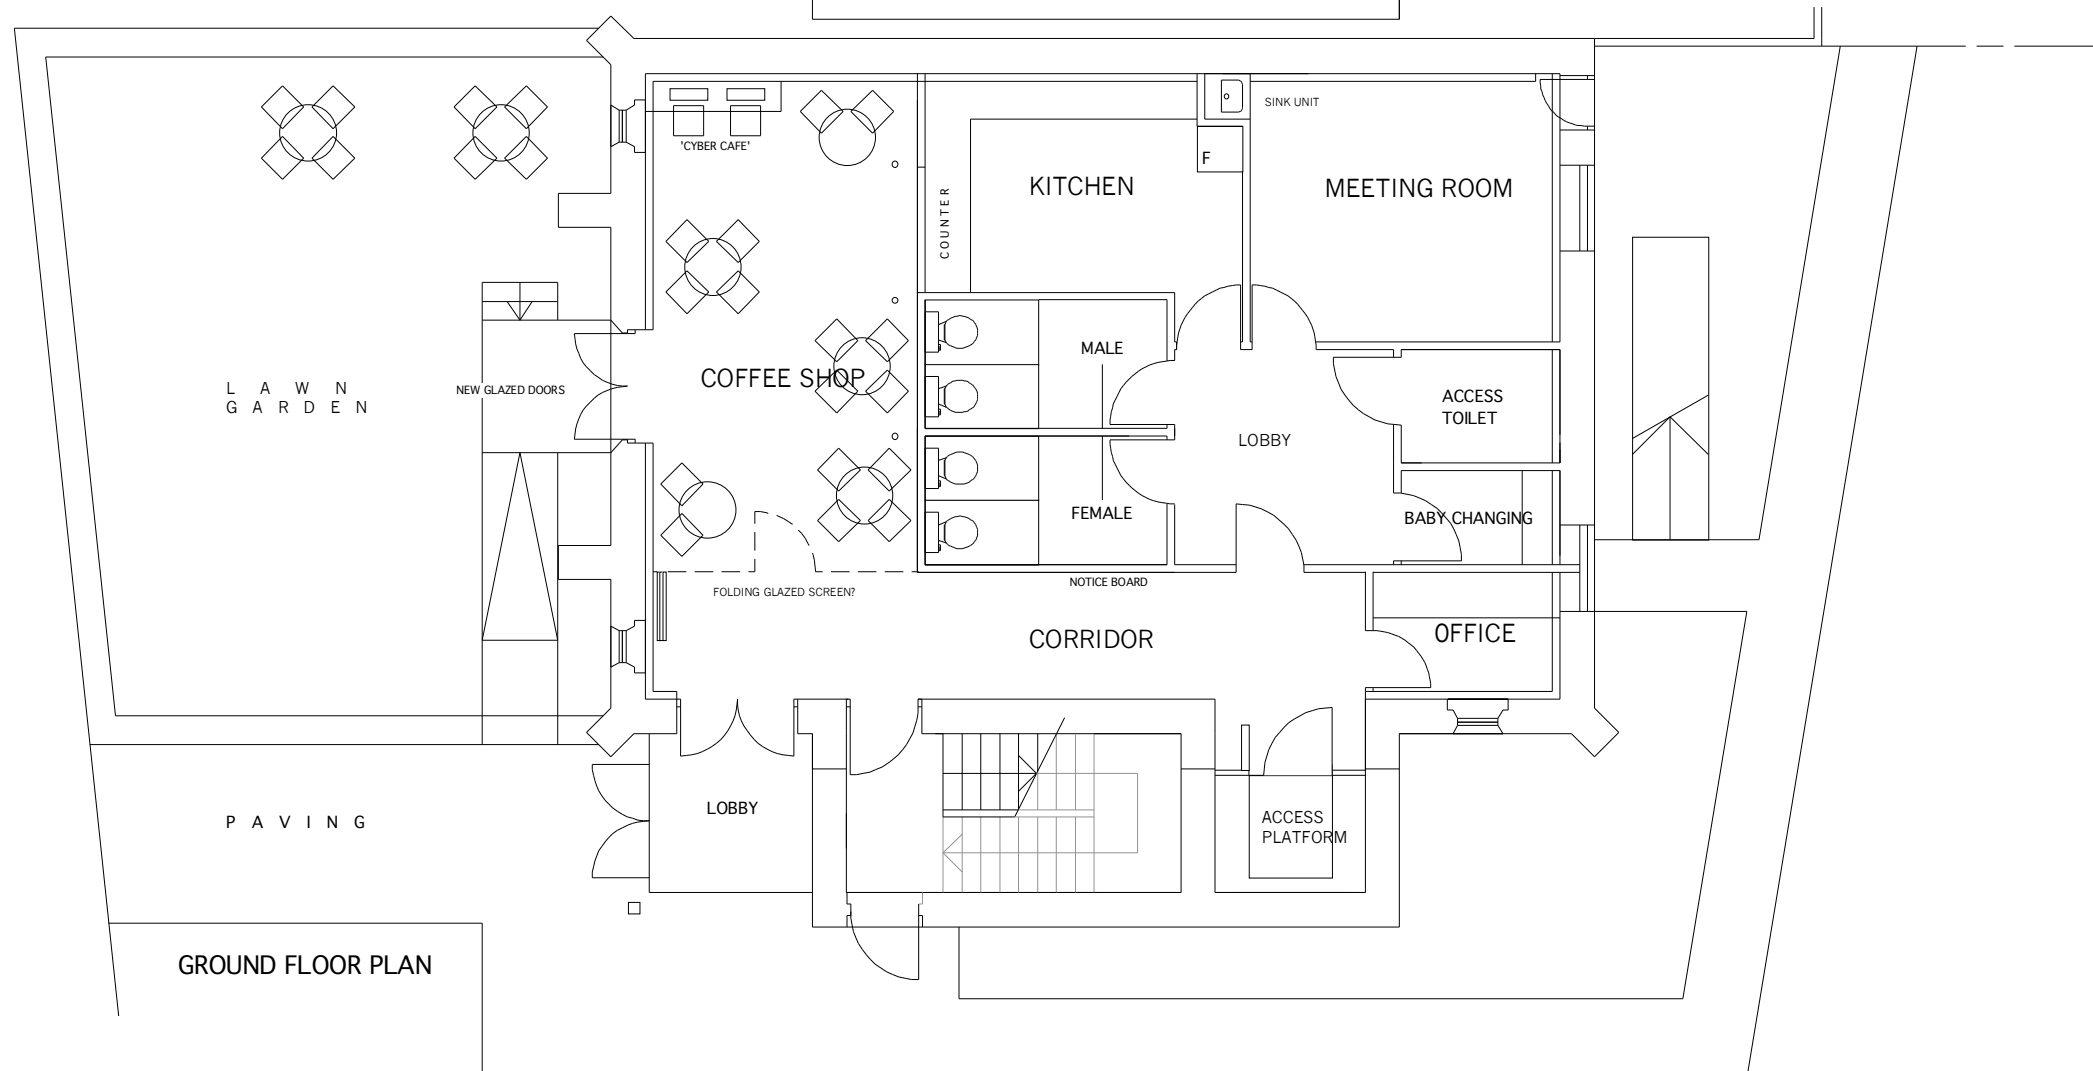

GROUND FLOOR PLAN

**J. M. WITHERICK ASSOCIATES  
CHARTERED ARCHITECTS**

**LAVER HOUSE FARM, LAVERTON, RIPON,  
NORTH YORKSHIRE, HG4 3NU**

**TEL 01765 658835 FAX 01765 650367  
EMAIL [j.witherick@btconnect.com](mailto:j.witherick@btconnect.com)**

PROJECT  
**GREWELTHORPE COMMUNITY  
CENTRE**

DRAWING TITLE  
**PLANS**

DATE 25TH AUGUST 2011  
SCALE 1 / 100 @ A3

DRAWING NUMBER  
**0339gcc / SKG PRELIM**