


NORTH EAST ELEVATION

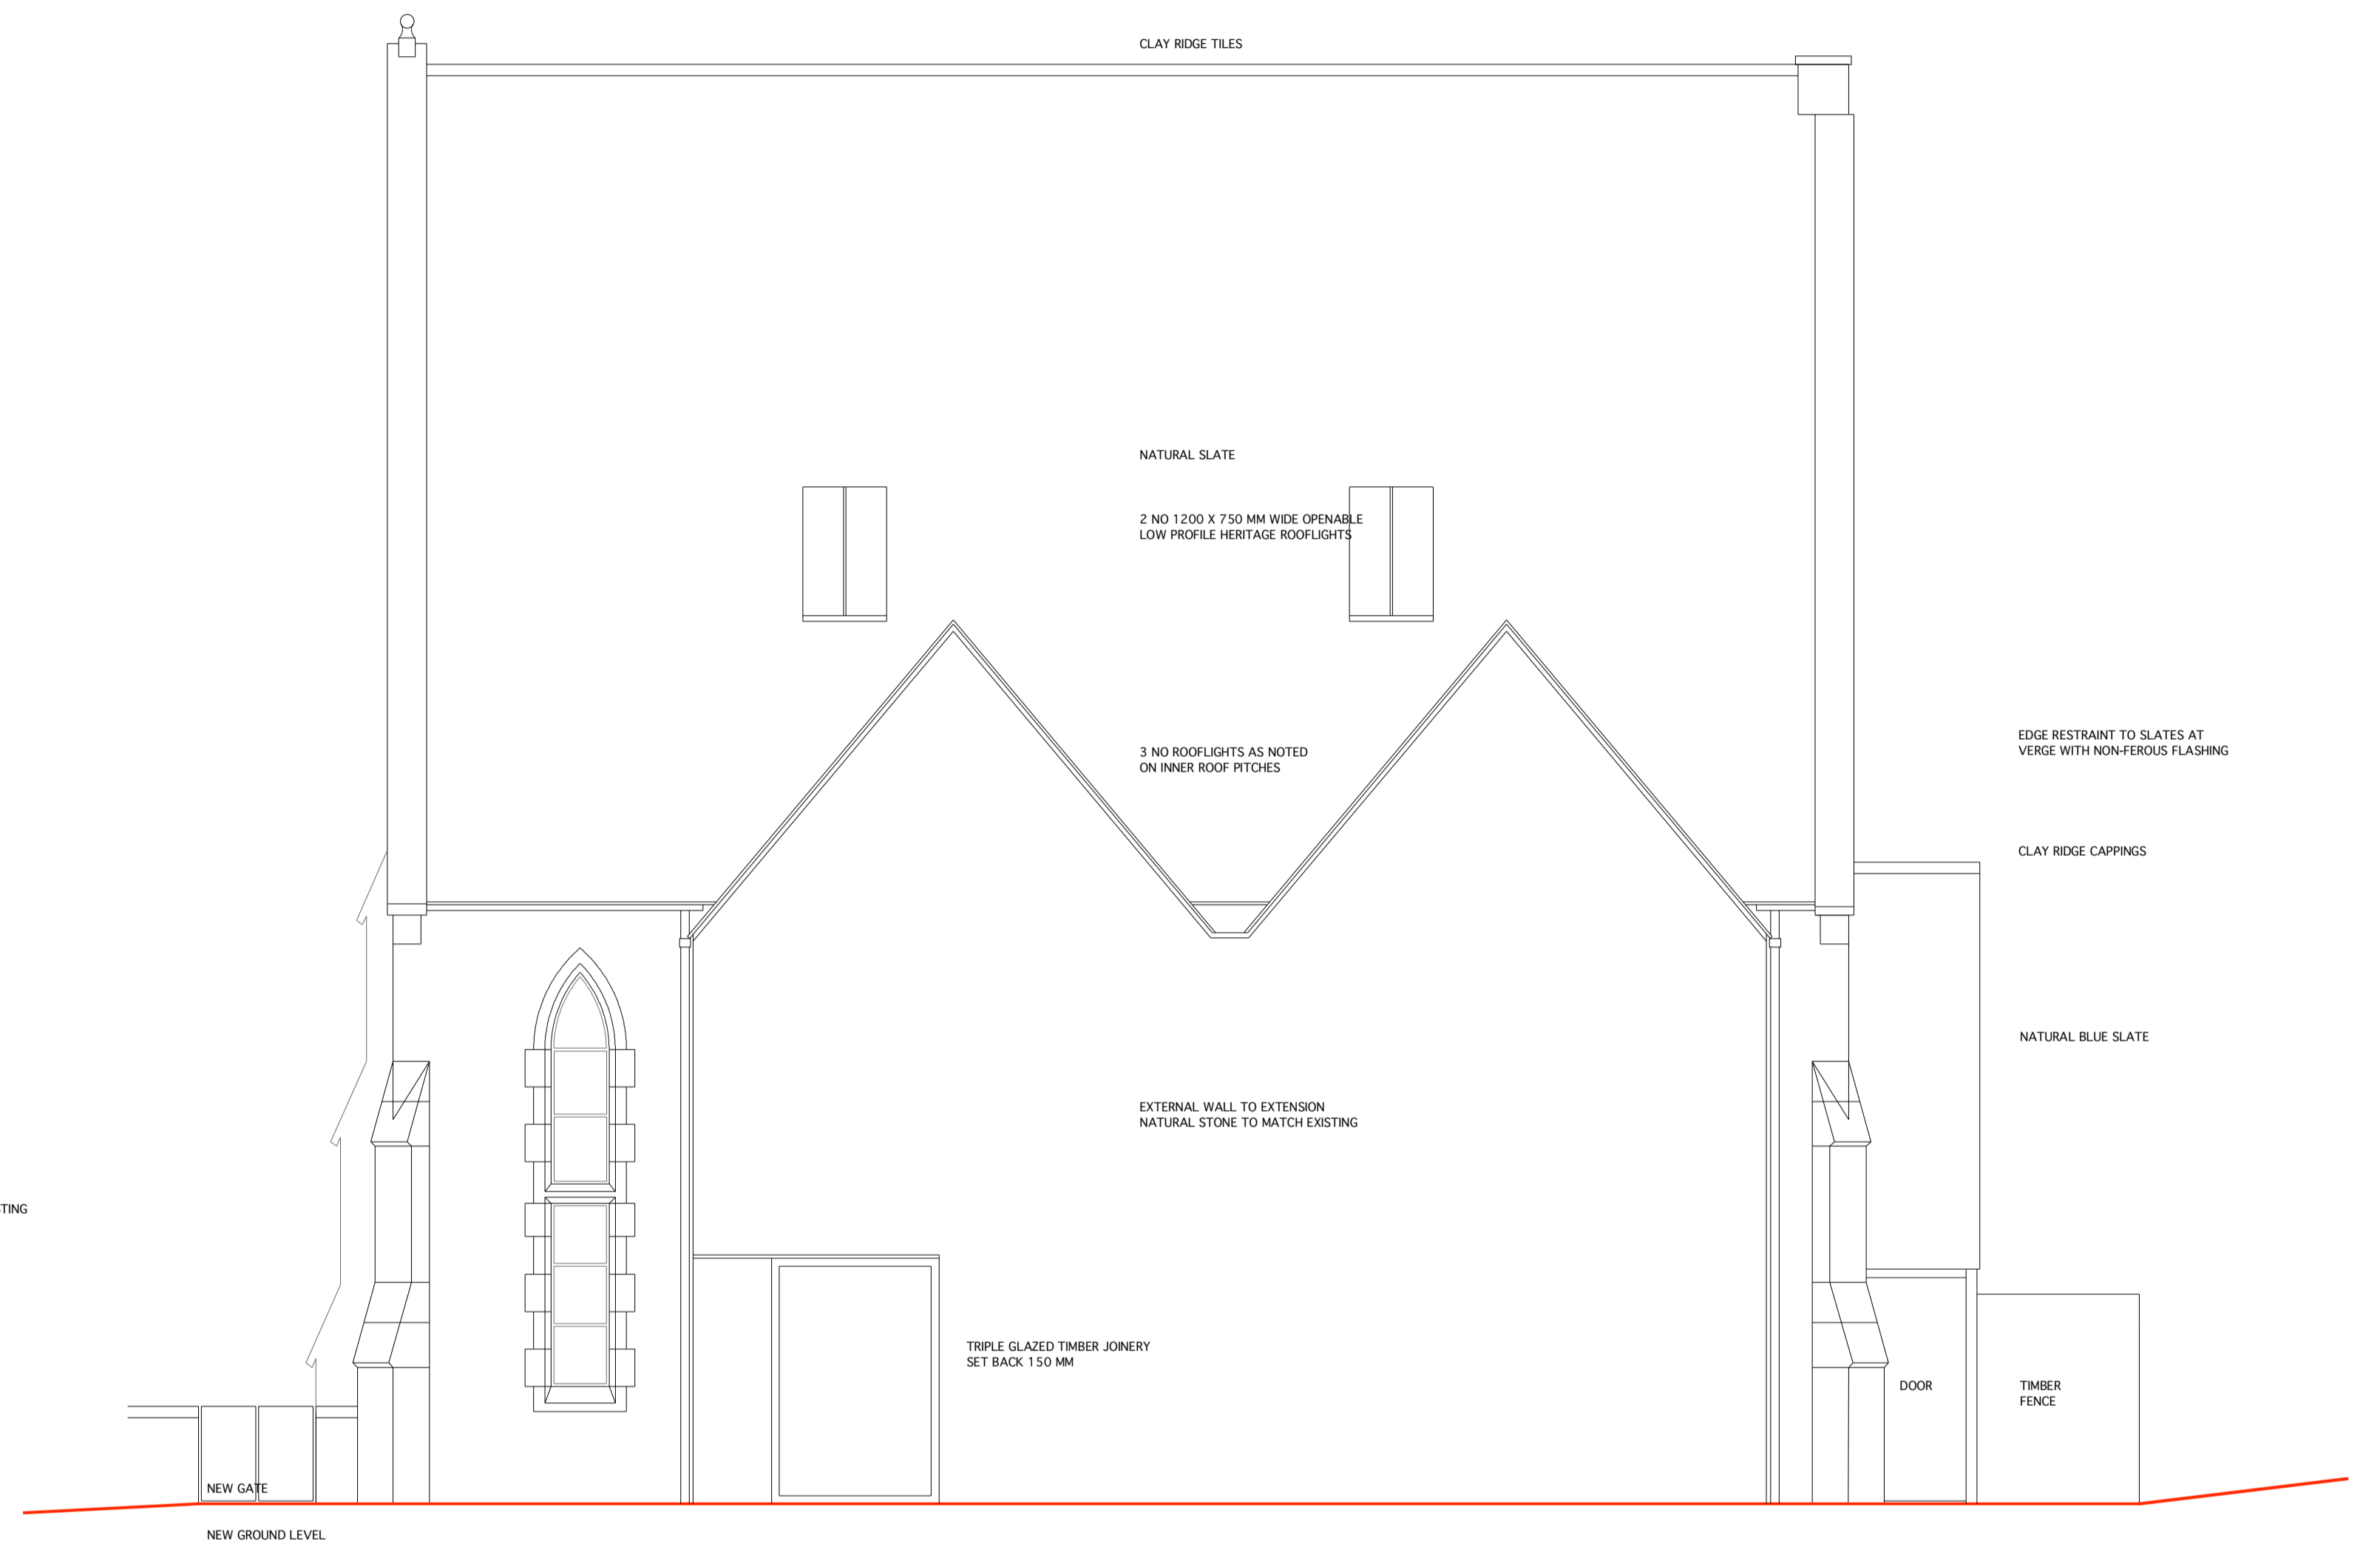

NORTH WEST ELEVATION



**J. M. WITHERICK ASSOCIATES**  
**CHARTERED ARCHITECTS**  
**LAVERTON FARM, LAVERTON, RIPON,**  
**NORTH YORKSHIRE**  
**TEL 01765 658835 FAX 01765 650367**  
**EMAIL [j.witherick@btconnect.com](mailto:j.witherick@btconnect.com)**

REV B 22/03/2012  
PROPOSED EXTENSION IN ACCORDANCE WITH TP PRE-APPLICATION CONSULTATION

PROJECT  
**THE GREVELTHORPE VILLAGE**  
**HALL AND COMMUNITY CENTRE**  
DRAWING TITLE  
**PROPOSED ELEVATIONS**

DATE 20TH FEBRUARY 2012  
SCALE 1/50 @ A1

DRAWING NUMBER  
**0339gcc / 22 B**