


SOUTH EAST ELEVATION



SOUTH WEST ELEVATION

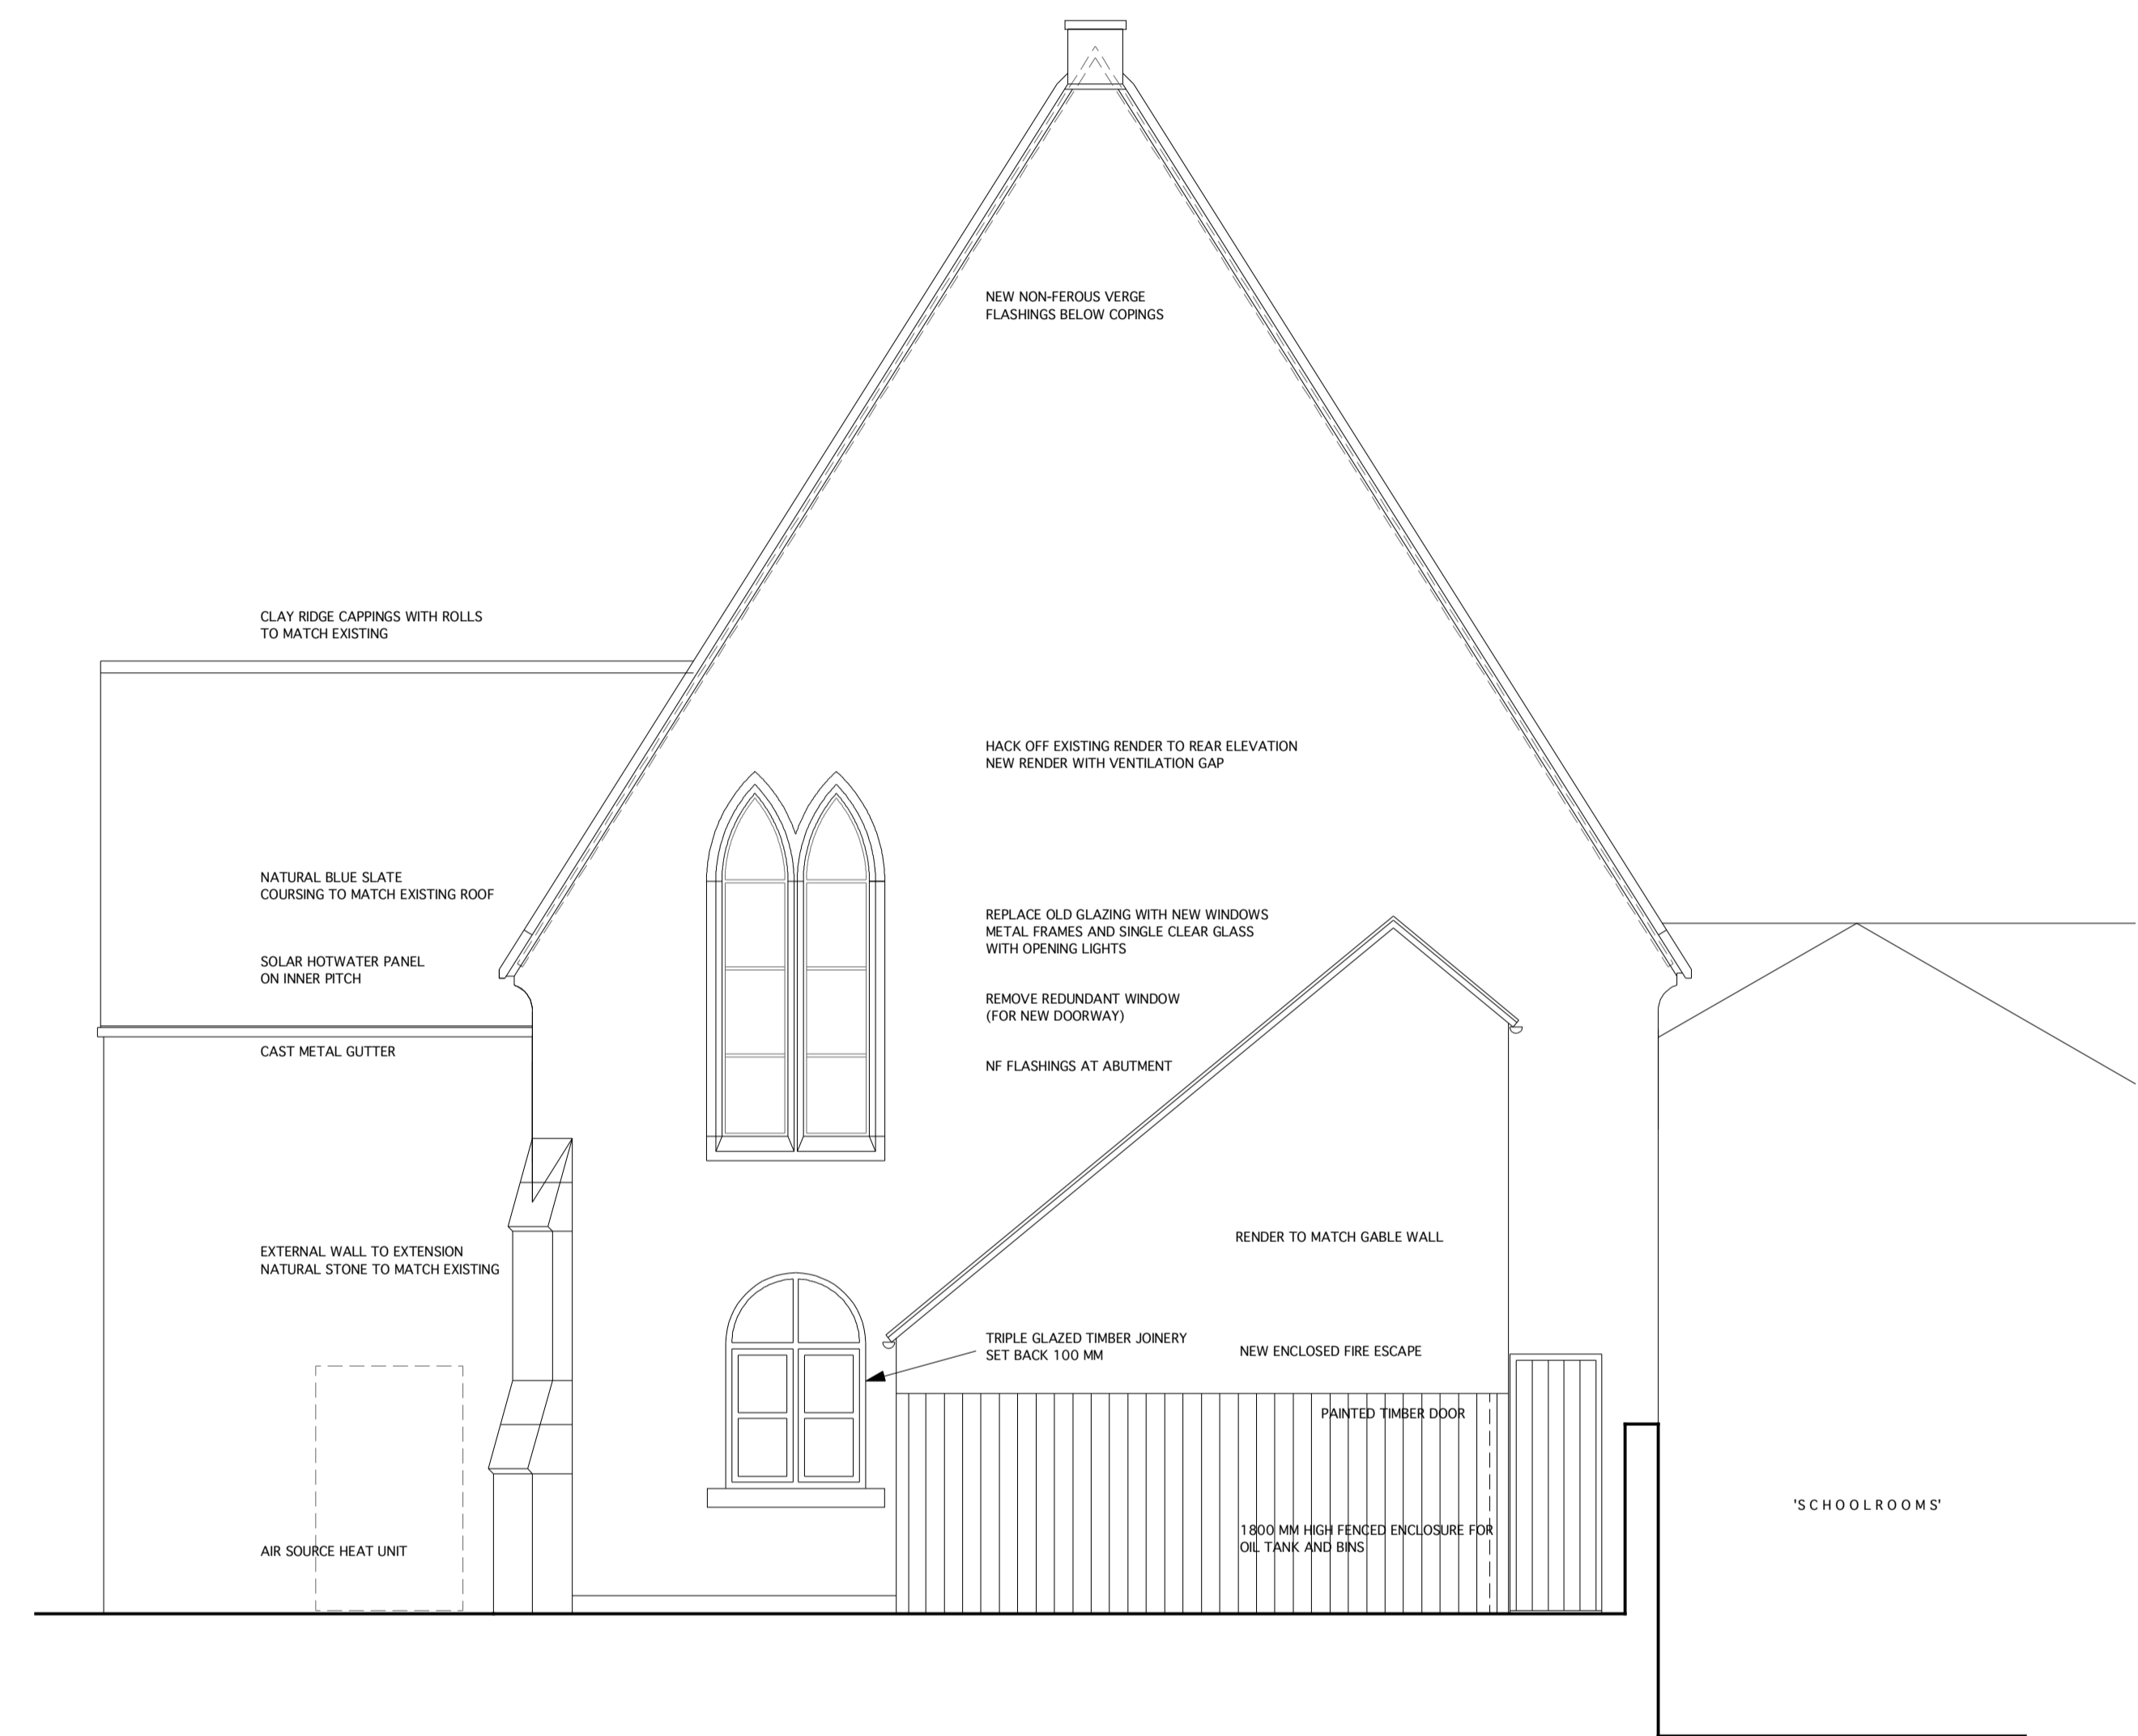

J. M. WITHERICK ASSOCIATES
CHARTERED ARCHITECTS
LAVER HOUSE FARM, LAVERTON, RIPON,
NORTH YORKSHIRE
TEL 01765 658835 FAX 01765 650367
EMAIL j.witherick@btconnect.com

REV B 22/03/2012
PROPOSED EXTENSION IN ACCORDANCE WITH TP PRE-APPLICATION CONSULTATION

PROJECT
**THE GREWELTHORPE VILLAGE
HALL AND COMMUNITY CENTRE**
DRAWING TITLE
PROPOSED ELEVATIONS

DATE 20TH FEBRUARY 2012
SCALE 1/50 @ A1

DRAWING NUMBER
0339gcc / 23 B