



GROUND FLOOR PLAN AND SITE PLAN

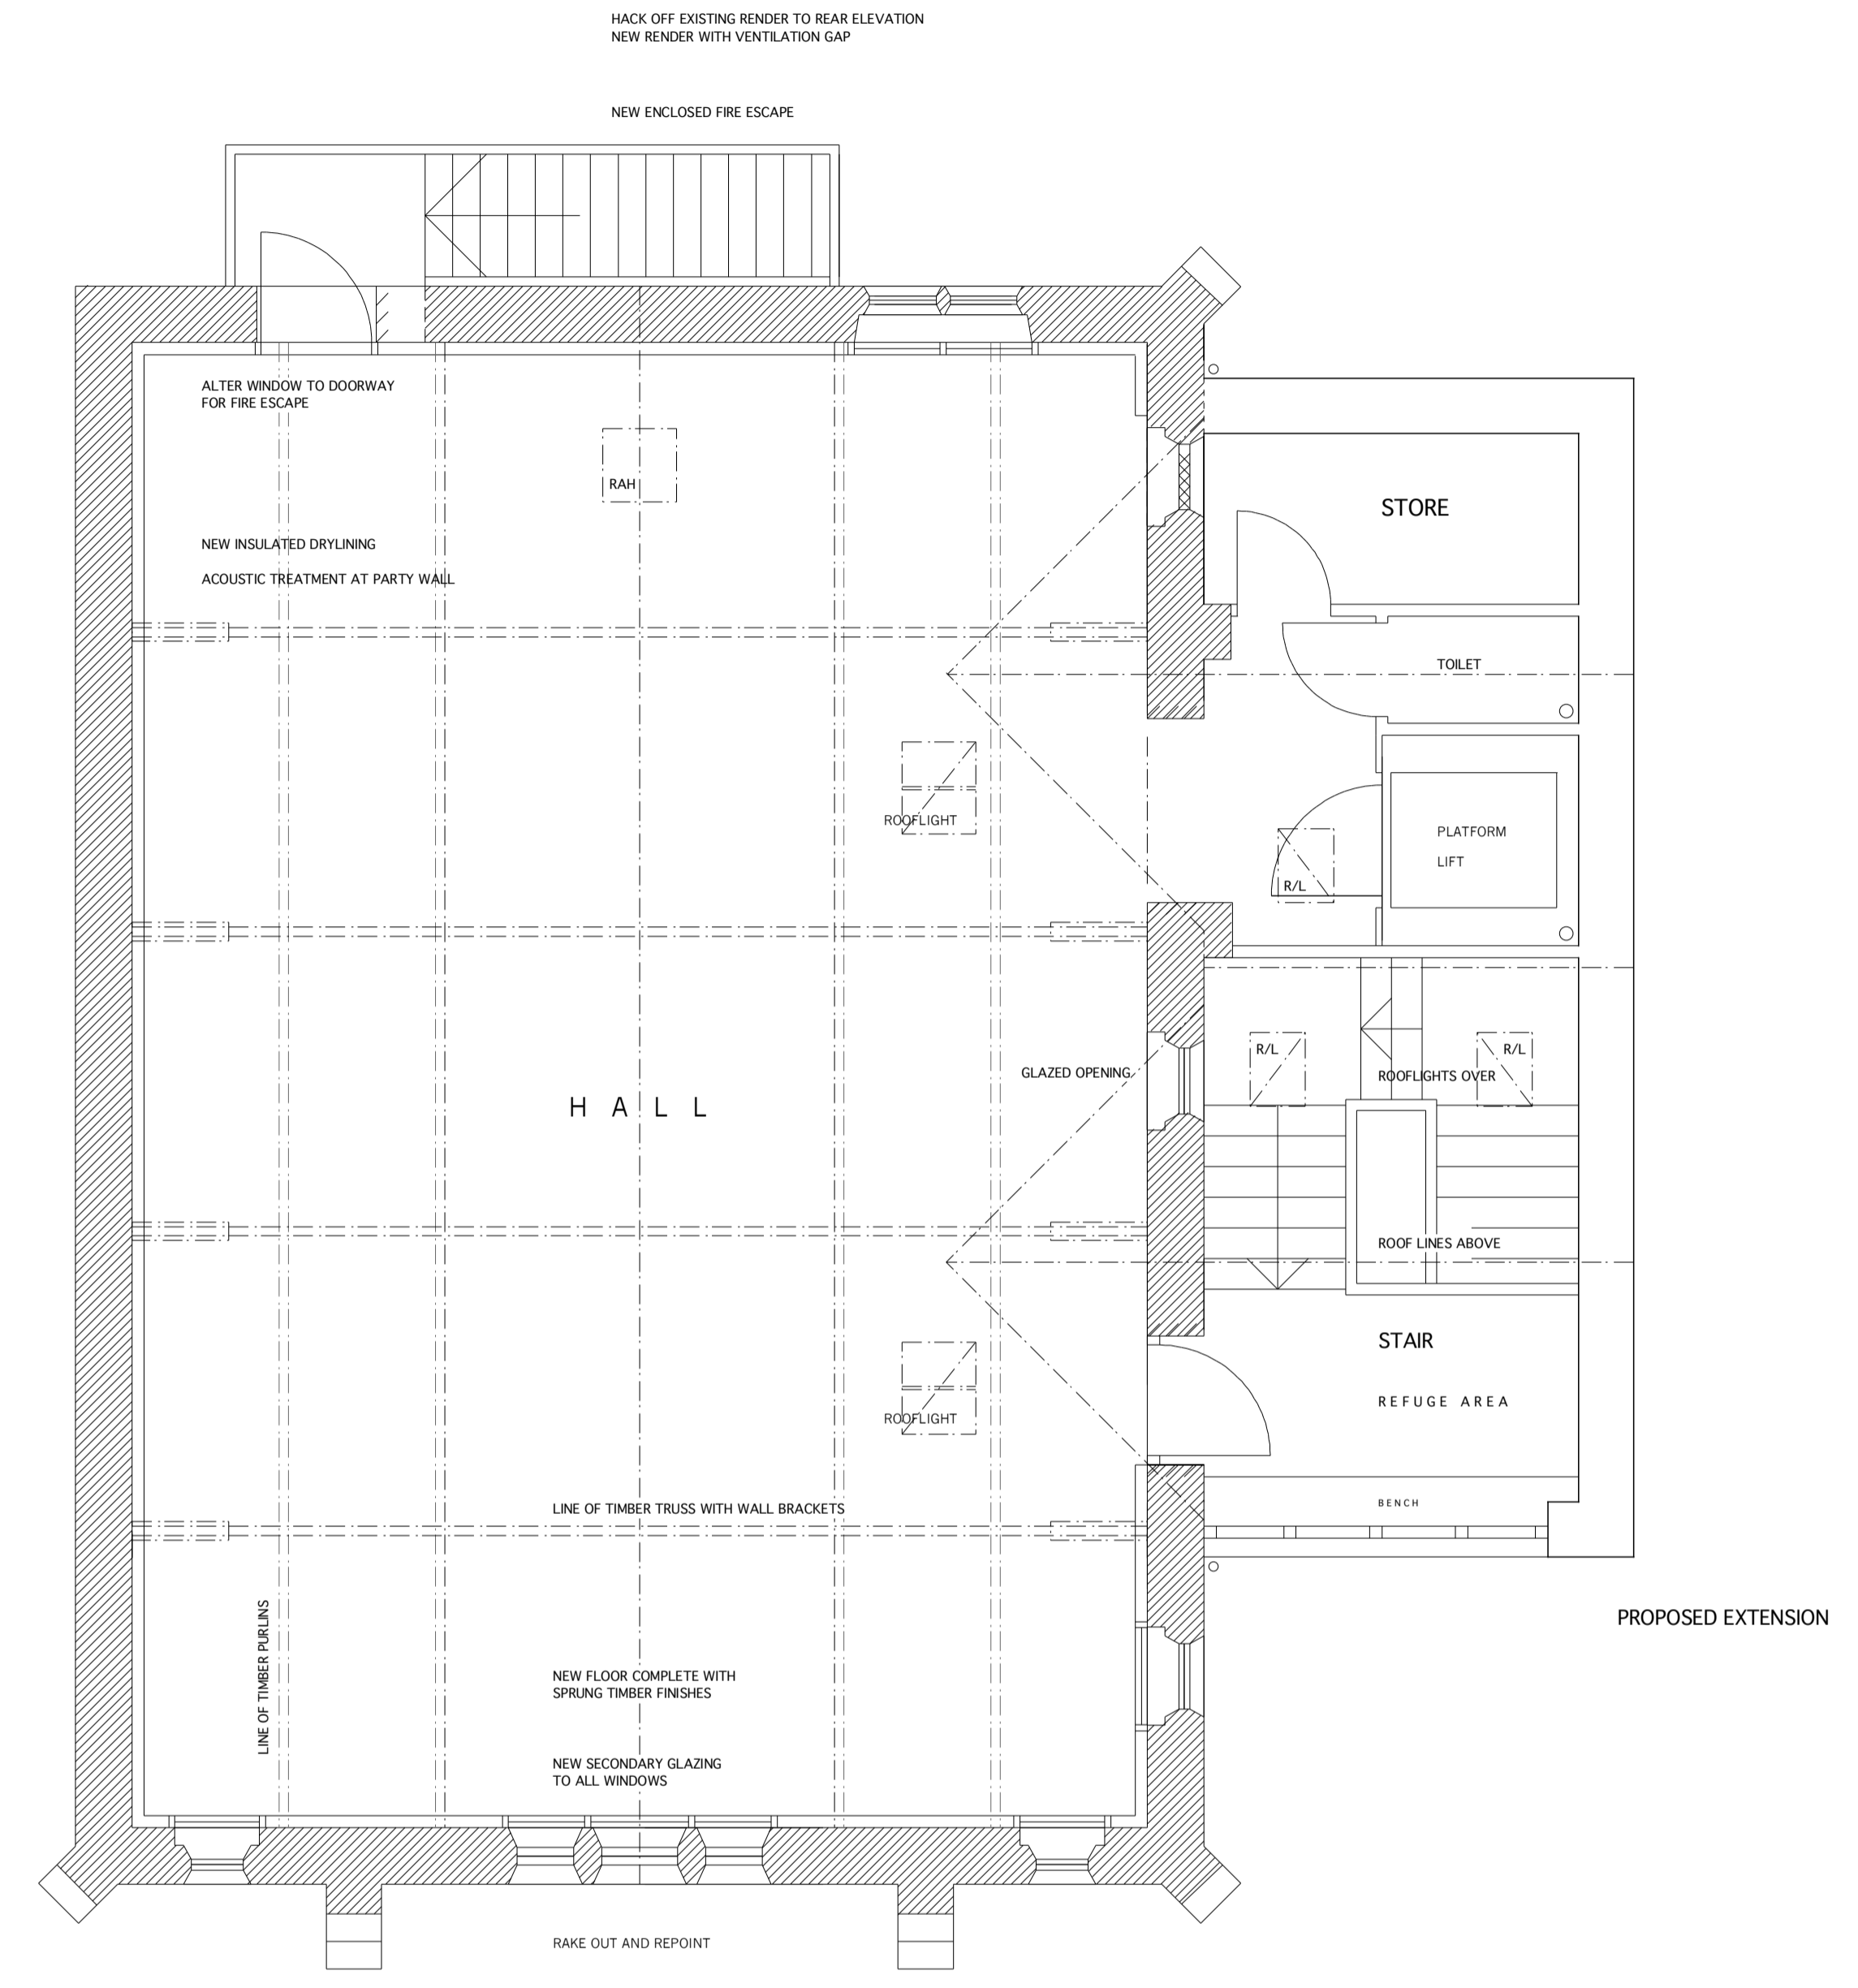

FIRST FLOOR PLAN

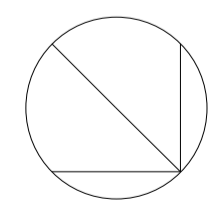

J. M. WITHERICK ASSOCIATES
CHARTERED ARCHITECTS
 LAVER HOUSE FARM, LAVERTON, RIPON,
 NORTH YORKSHIRE
 TEL 01765 658835 FAX 01765 650367
 EMAIL j.witherick@btconnect.com

REV B 22/03/2012
 PROPOSED EXTENSION IN ACCORDANCE WITH TP PRE-APPLICATION CONSULTATION

PROJECT
GREVELTHORPE VILLAGE HALL AND COMMUNITY CENTRE
 DRAWING TITLE
PROPOSED PLANS

DATE 18TH JANUARY 2012
 SCALE 1/50 @ A1

DRAWING NUMBER
0339gcc / 21 B